


LOCATION MAP
(NOT TO SCALE)

LEGEND	
▲	IRON PIN FOUND
△	IRON PIN SET
●	POINT NOT SET
⊙	STEEL POST FOUND
■	CONCRETE MONUMENT
□	FENCE LINE
○	TREE (AS NOTED)

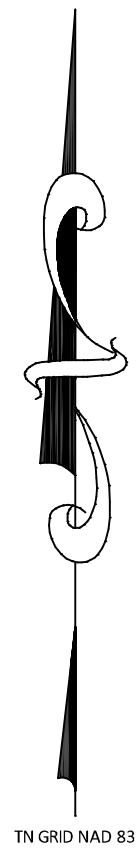


NOTE:
THE PROPERTY SHOWN AND DESCRIBED HEREON DOES NOT LIE IN A FEMA SPECIAL FLOOD HAZARD AREA.

SURVEYORS CERTIFICATE:
I HEREBY CERTIFY THAT, TO THE BEST OF MY KNOWLEDGE AND BELIEF, THIS MAP AND THE SURVEY ON WHICH IT IS BASED IS IN COMPLIANCE WITH THE CURRENT TENNESSEE MINIMUM STANDARDS OF PRACTICE ADOPTED BY THE BOARD OF EXAMINERS FOR LAND SURVEYORS AND MEETS THE MINIMUM REQUIREMENTS OF A CATEGORY II SURVEY IN THAT THE RATIO OF PRECISION OF THE UNADJUSTED SURVEY IS 1:7500 (LINEAR ERROR OF CLOSURE DOES NOT EXCEED 1 FOOT PER 7500 FEET OF PERIMETER).

LINE	BEARING	DISTANCE
L1	S 83°04'02" E	26.82'
L2	S 09°53'38" W	36.65'
L3	S 06°14'16" W	50.13'
L4	S 71°44'19" W	26.79'
L5	N 39°20'27" W	68.54'
L6	N 28°34'17" W	15.27'
L7	N 20°20'49" W	88.48'
L8	N 18°13'39" W	90.76'
L9	N 18°13'39" W	61.52'
L10	N 17°20'23" W	96.11'
L11	N 14°29'26" W	73.92'
L12	N 86°38'11" W	24.64'
L13	S 89°51'13" W	26.30'
L14	S 86°20'53" W	26.10'
L15	S 83°36'07" W	26.50'

CURVE	RADIUS	ARC LENGTH	CHORD LENGTH	CHORD BEARING	DELTA ANGLE
C1	690.70'	129.83'	129.63'	S 33°57'22" E	10°46'10"
C2	1800.00'	93.04'	93.03'	S 27°05'27" E	2°57'42"
C3	1800.00'	165.34'	165.28'	N 22°58'42" W	5°15'47"

GREG LITTLEFIELD, TN RLS NO. 2759

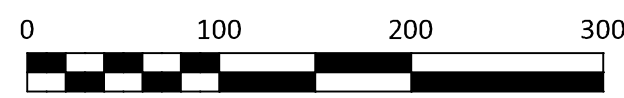

DATE:	DESCRIPTION	BY:

DATE: 06/21/2023
SCALE: 1"=100'
DRAWN BY: G.N.L.
REVISIONS

SUBDIVISION PLAT

M LAND, INC. PROPERTY
RECORD BOOK 266, PAGE 621, ROWC
TAX MAP 155, PARCEL 26.02
NINTH CIVIL DISTRICT
WAYNE COUNTY, TENNESSEE



LITTLEFIELD ENGINEERING & SURVEYING
985 Florence Road - Savannah, TN - Ph. (731) 925-2069

DWG. NO.
23-025-01